

DESIGN PHASE



NO CANNON BOTTOM ROAD  
REDWING, MINNESOTA 55068  
612-462-1634

# ABC Concept Rambler

4 Bedroom ~ 1434 sq. ft.

© Copyright 2023 Consolidated Lumber Company  
Plan may not be reprinted or reproduced without permission.

CONTRACT NUMBER

THIS IS A CONCEPT DRAWING. ALL RIGHTS INCLUDING BUT NOT LIMITED TO PATENT RIGHTS ARE RESERVED BY THE ARCHITECT. THE ARCHITECT'S LIABILITY IS LIMITED TO THE DESIGN OF THE BUILDING AS SHOWN ON THESE PLANS. THE ARCHITECT DOES NOT GUARANTEE THE ACCURACY OF THE INFORMATION PROVIDED IN THE SUPPLEMENT OR THE INFORMATION PROVIDED IN THE SUPPLEMENT TO THESE PLANS. THE ARCHITECT'S LIABILITY IS LIMITED TO THE DESIGN OF THE BUILDING AS SHOWN ON THESE PLANS. THE ARCHITECT DOES NOT GUARANTEE THE ACCURACY OF THE INFORMATION PROVIDED IN THE SUPPLEMENT OR THE INFORMATION PROVIDED IN THE SUPPLEMENT TO THESE PLANS.


1/4" = 1'-0"

DATE: 12-14-23


BY: VJH

PROJECT: ABC


1 of 4

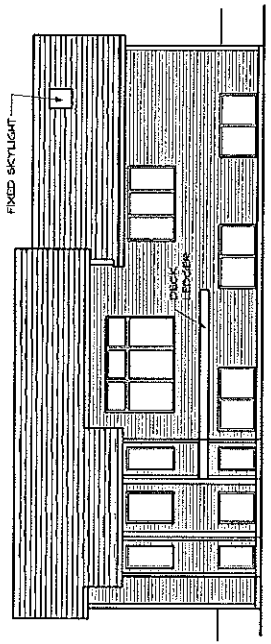


1 REAR ELEVATION  
SCALE: 1/8" = 1'-0"

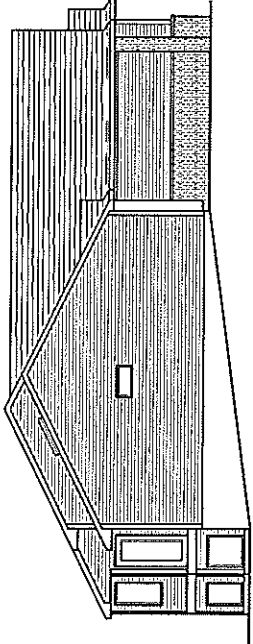


2 LEFT ELEVATION  
SCALE: 1/8" = 1'-0"

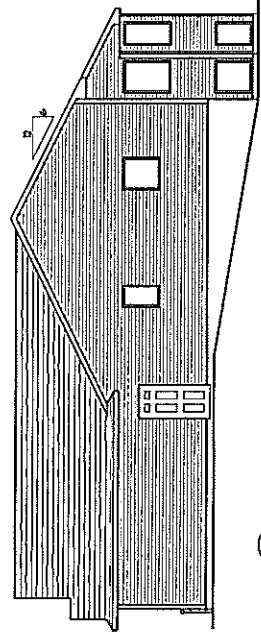

3 RIGHT ELEVATION  
SCALE: 1/8" = 1'-0"

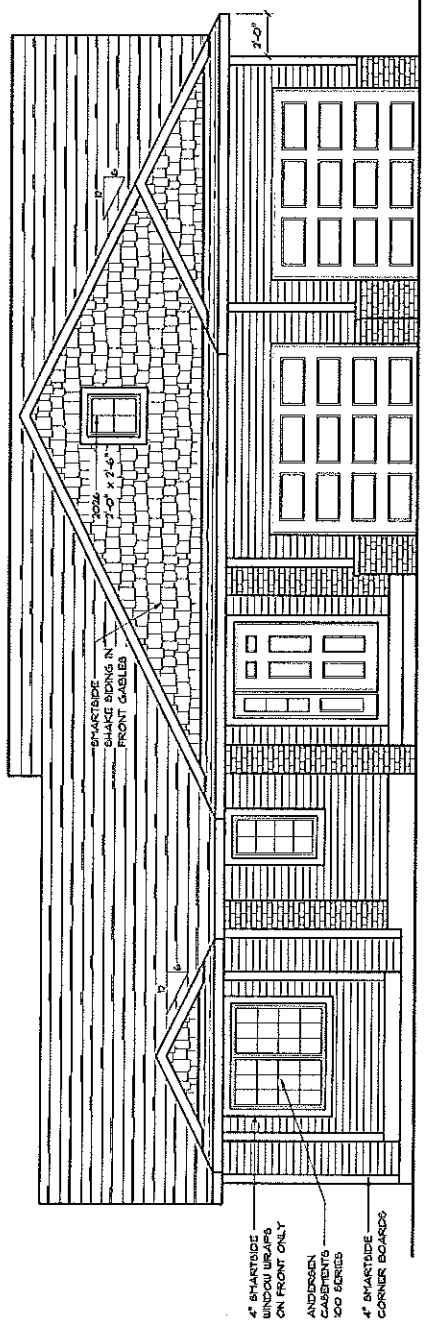


4 FRONT ELEVATION  
SCALE: 1/4" = 1'-0"

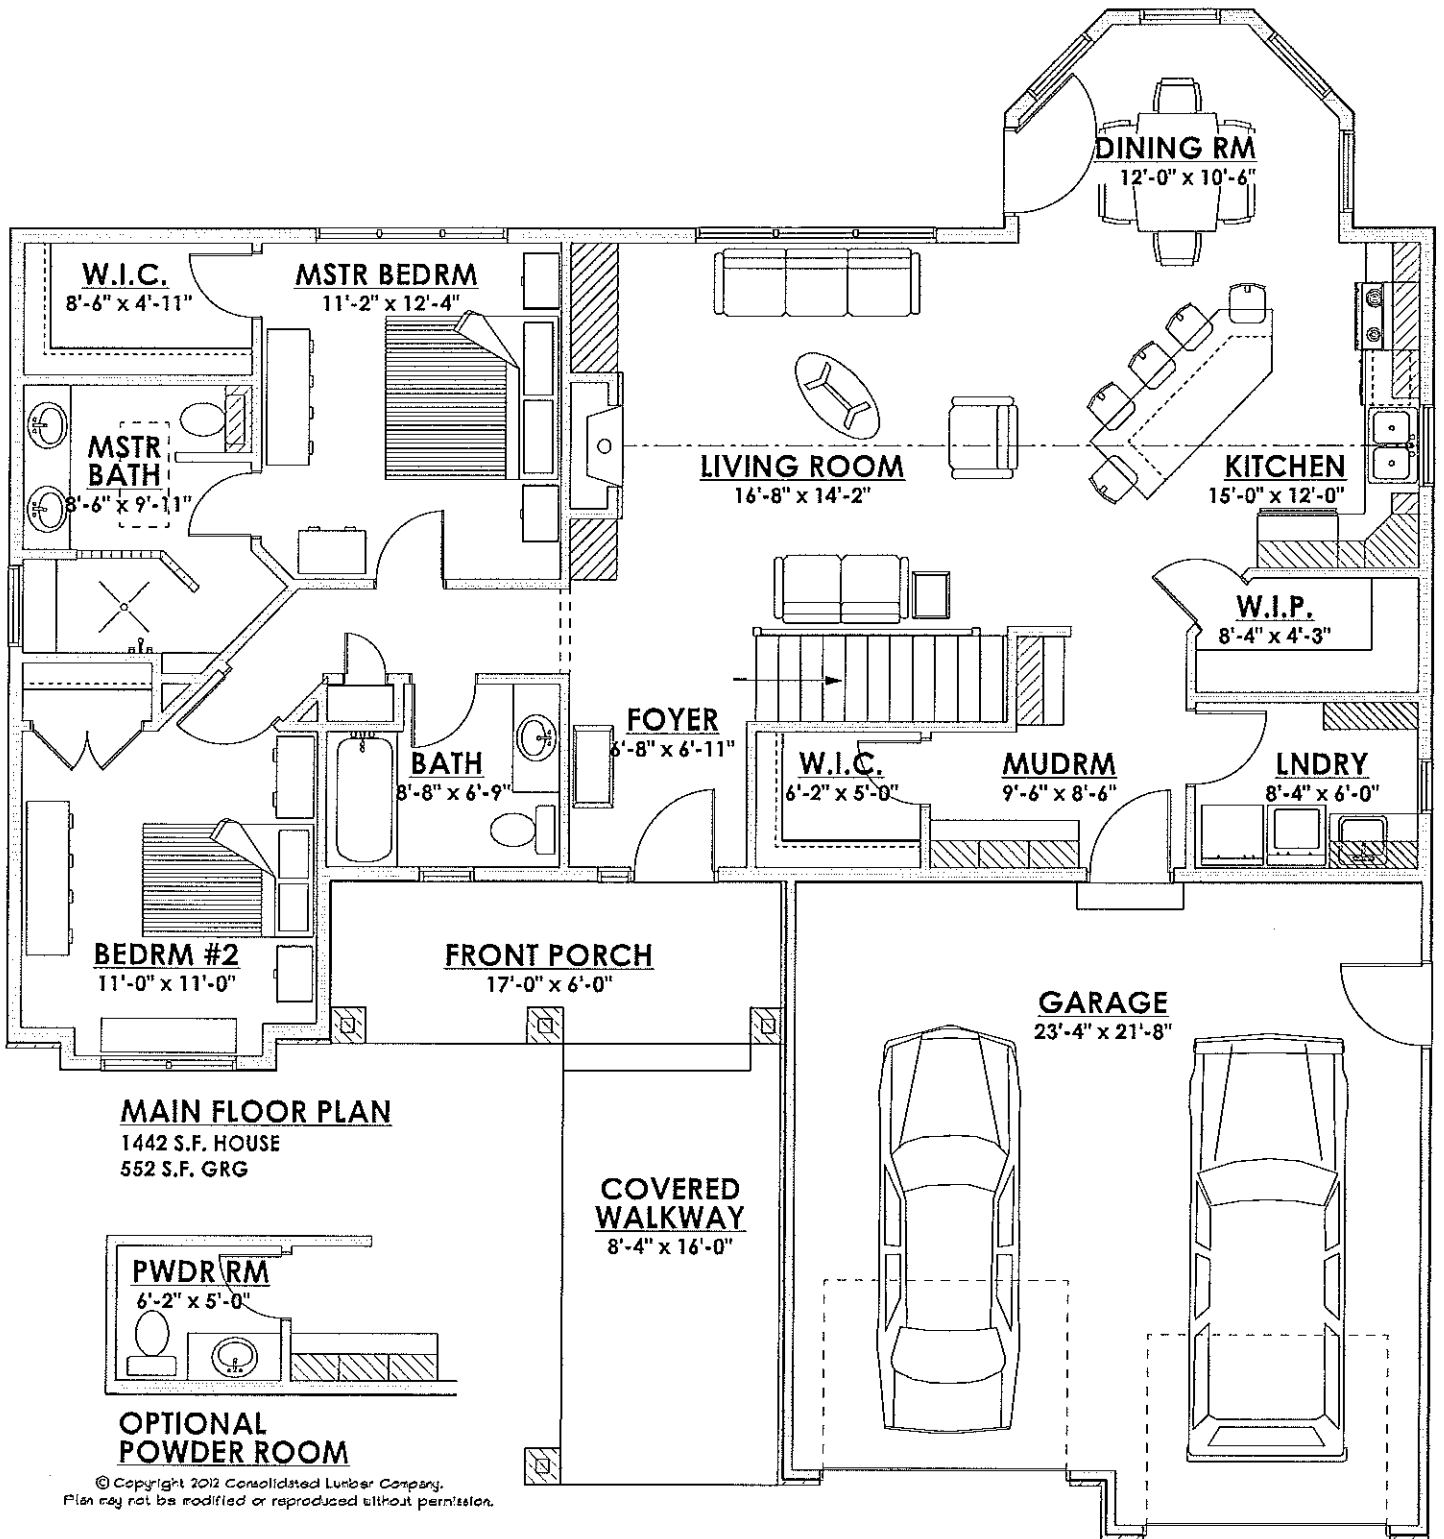


**MAIN FLOOR PLAN**

1442 S.F. HOUSE  
552 S.F. GRG

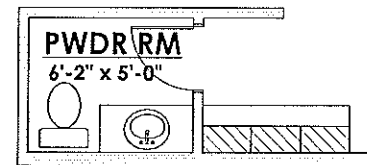

**OPTIONAL POWDER ROOM**

© Copyright 2012 Consolidated Lumber Company.  
Plan may not be modified or reproduced without permission.

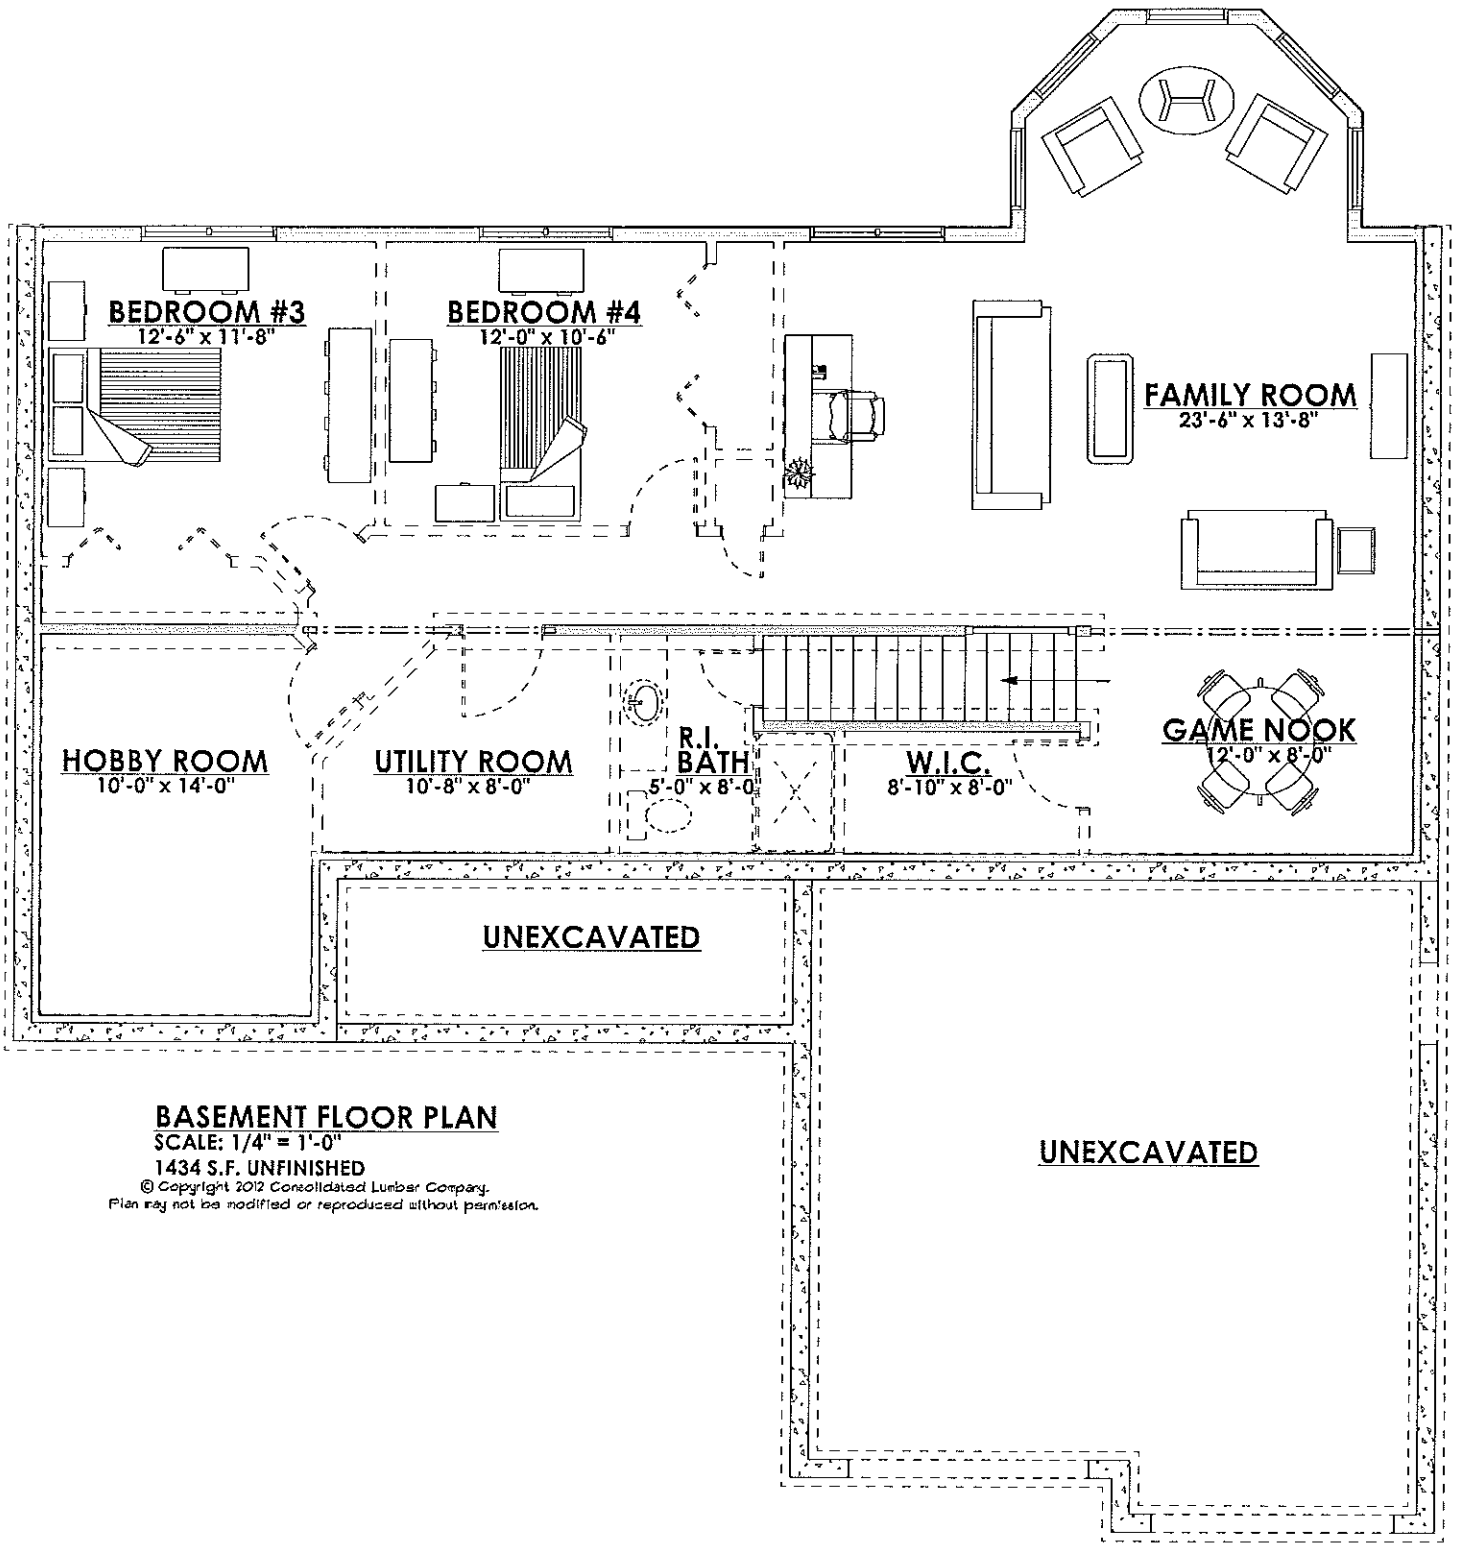

**BASEMENT FLOOR PLAN**

SCALE: 1/4" = 1'-0"

1434 S.F. UNFINISHED

© Copyright 2012 Consolidated Lumber Company.

Plan may not be modified or reproduced without permission.

**UNEXCAVATED**